


2847

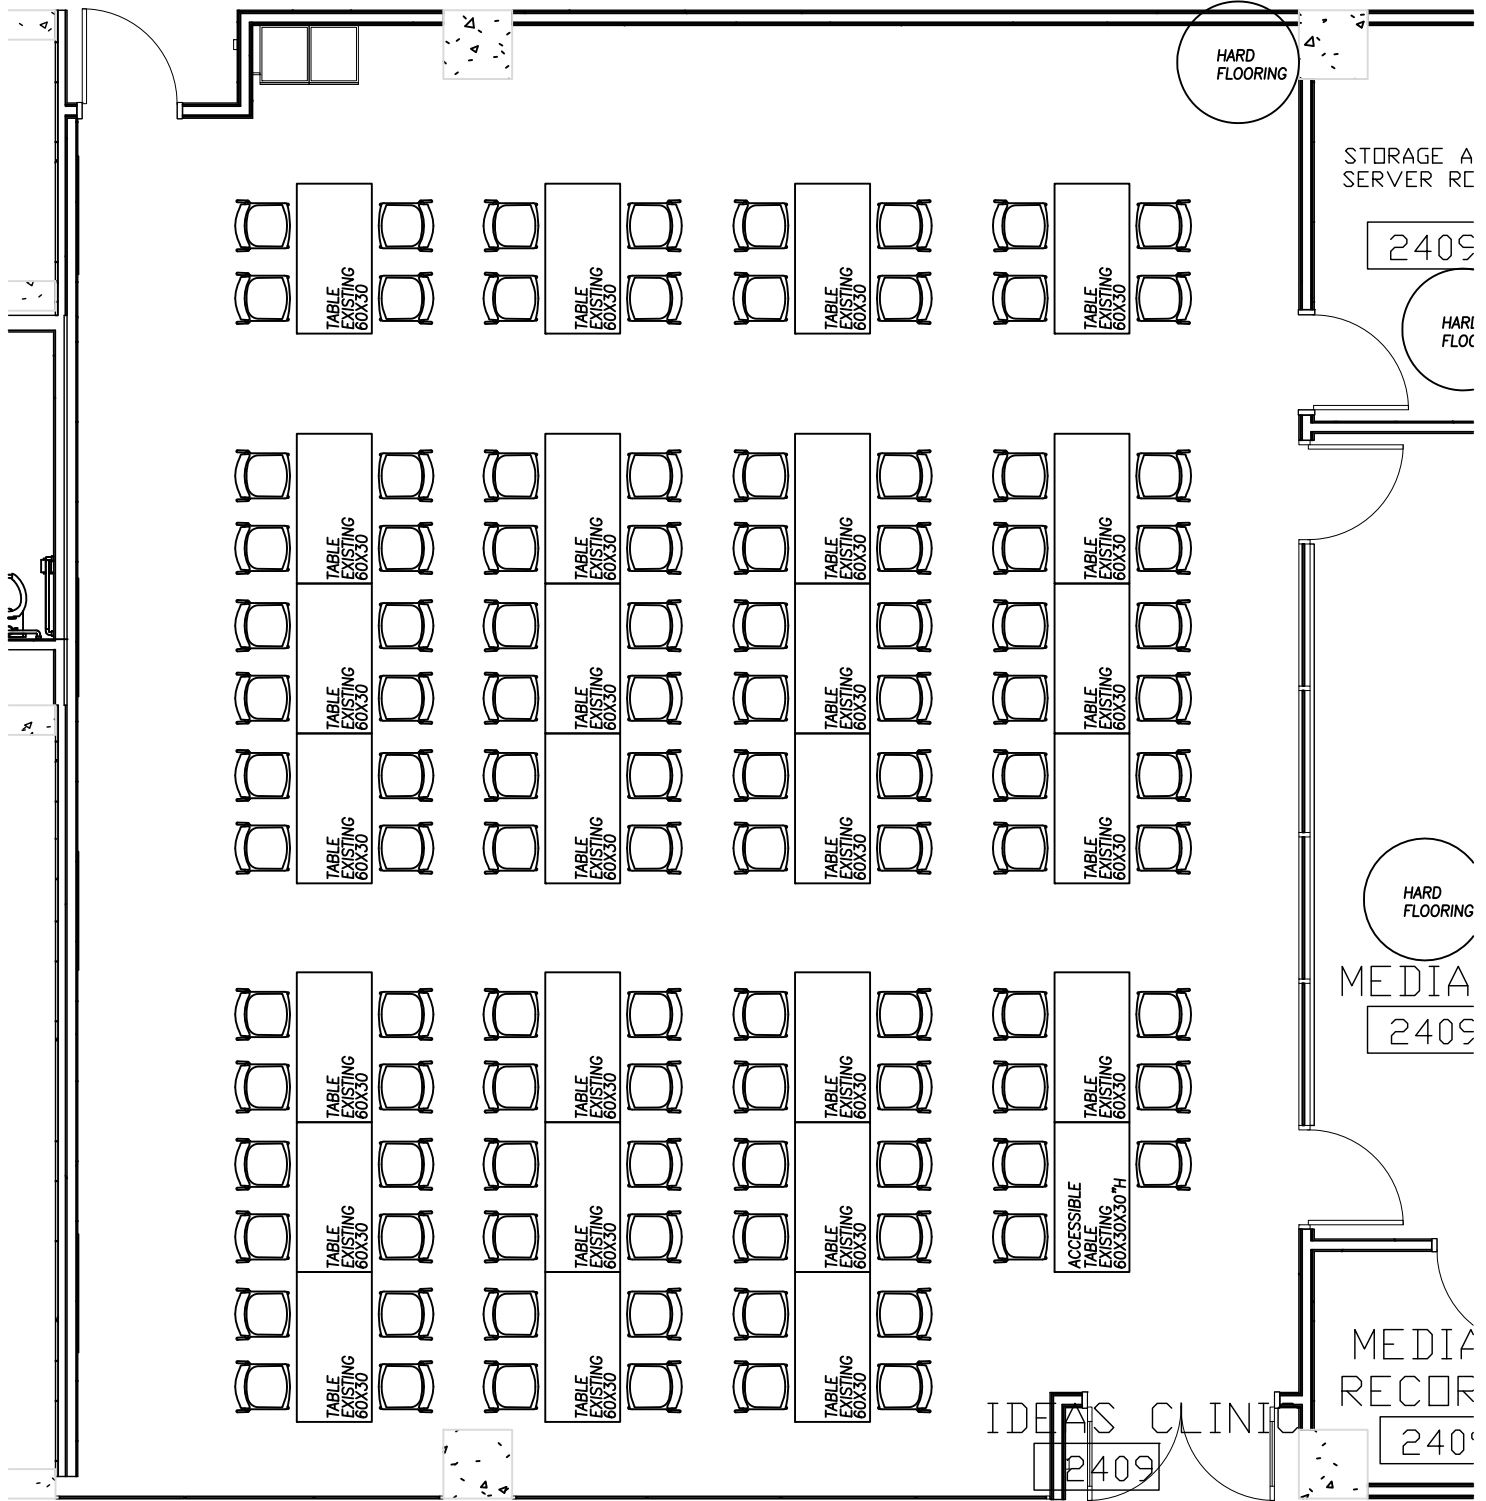

CORRIDOR

UNIVERSITY OF
WATERLOO



PLANT OPERATIONS
WATERLOO ONTARIO

JOB NO.	17-F
W.R. NO.	33252
DATE	15/02/18
SCALE	
DRAWN	MP
CHKD	
PLOT DATE	30/11/17

PROJECT
SUPPLY AND INSTALL NEW FURNITURE
ROOM 2409

BUILDING
**E7
067**

PRINT **DD/MM/YY**

SHEET **A1 OF 1**

CAD FILE No. 33252_F_067_02

REV_No. 1 REV_DATE 15/02/18

DWG No. 33252_F2409_067_02