



# THE HOMESTEAD

Galt's Wellness Centre

## ORGANIZATION AND DEFINITION

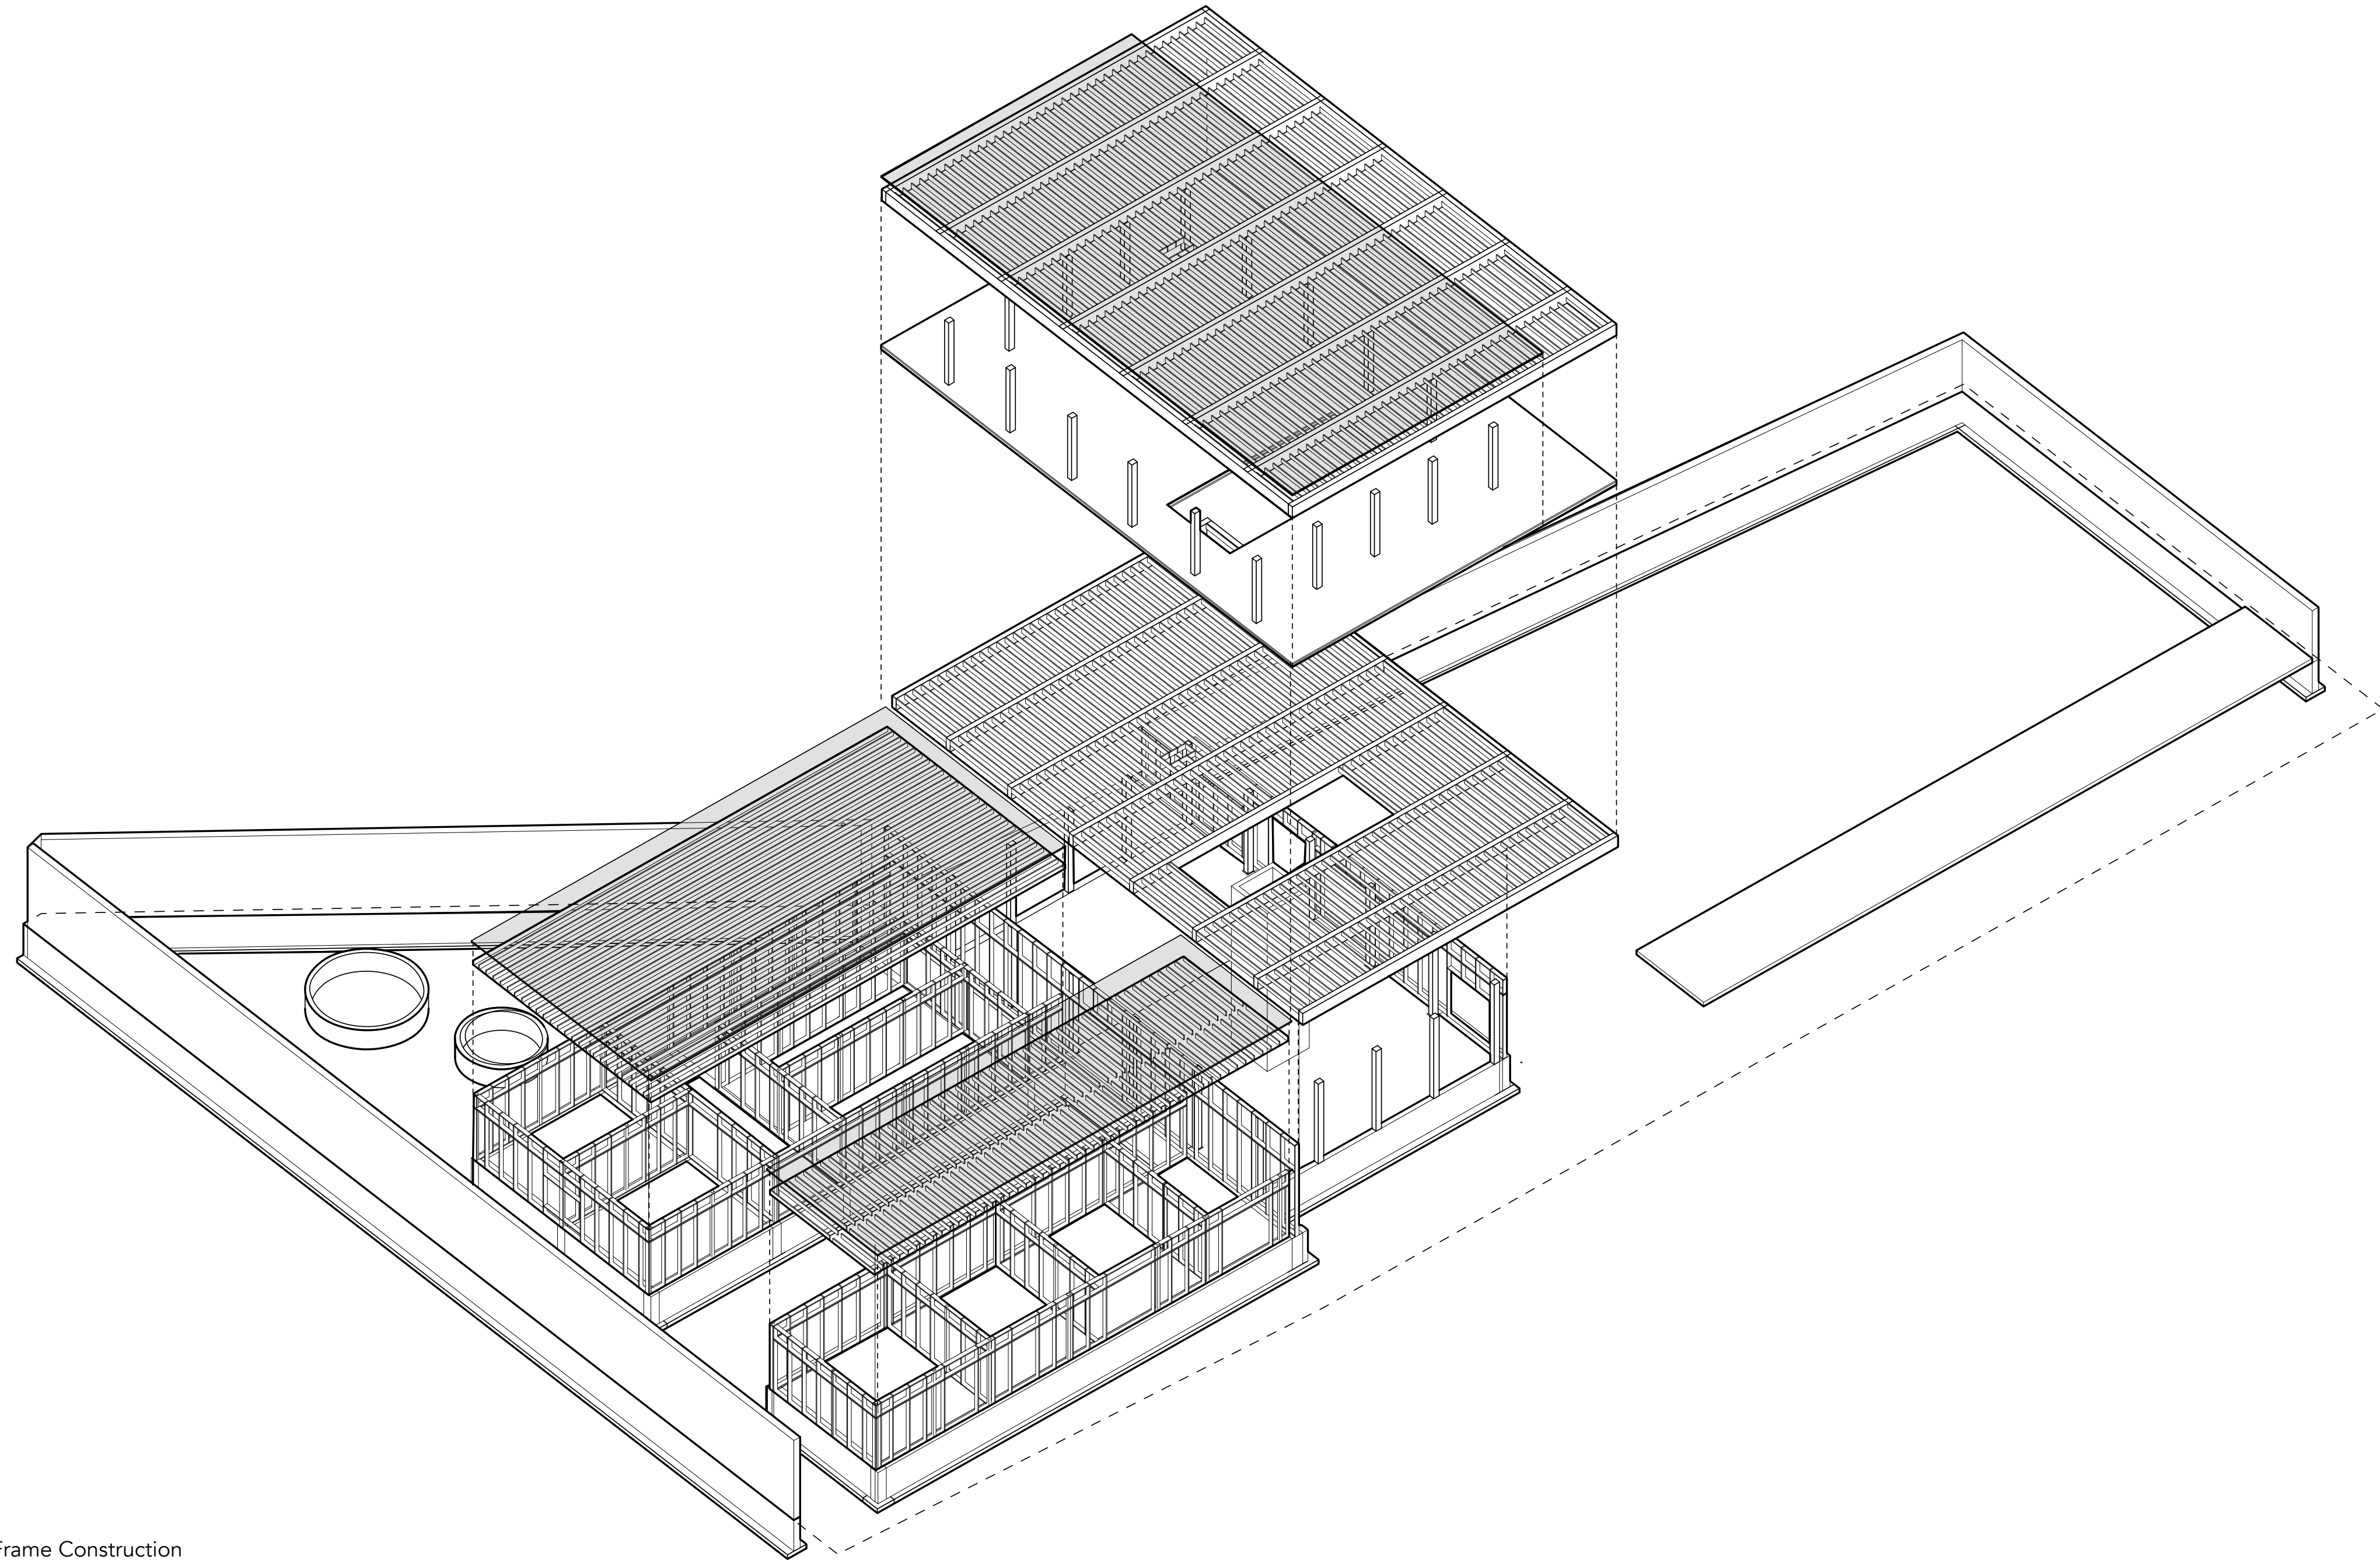

Structural system - Timber Frame Construction

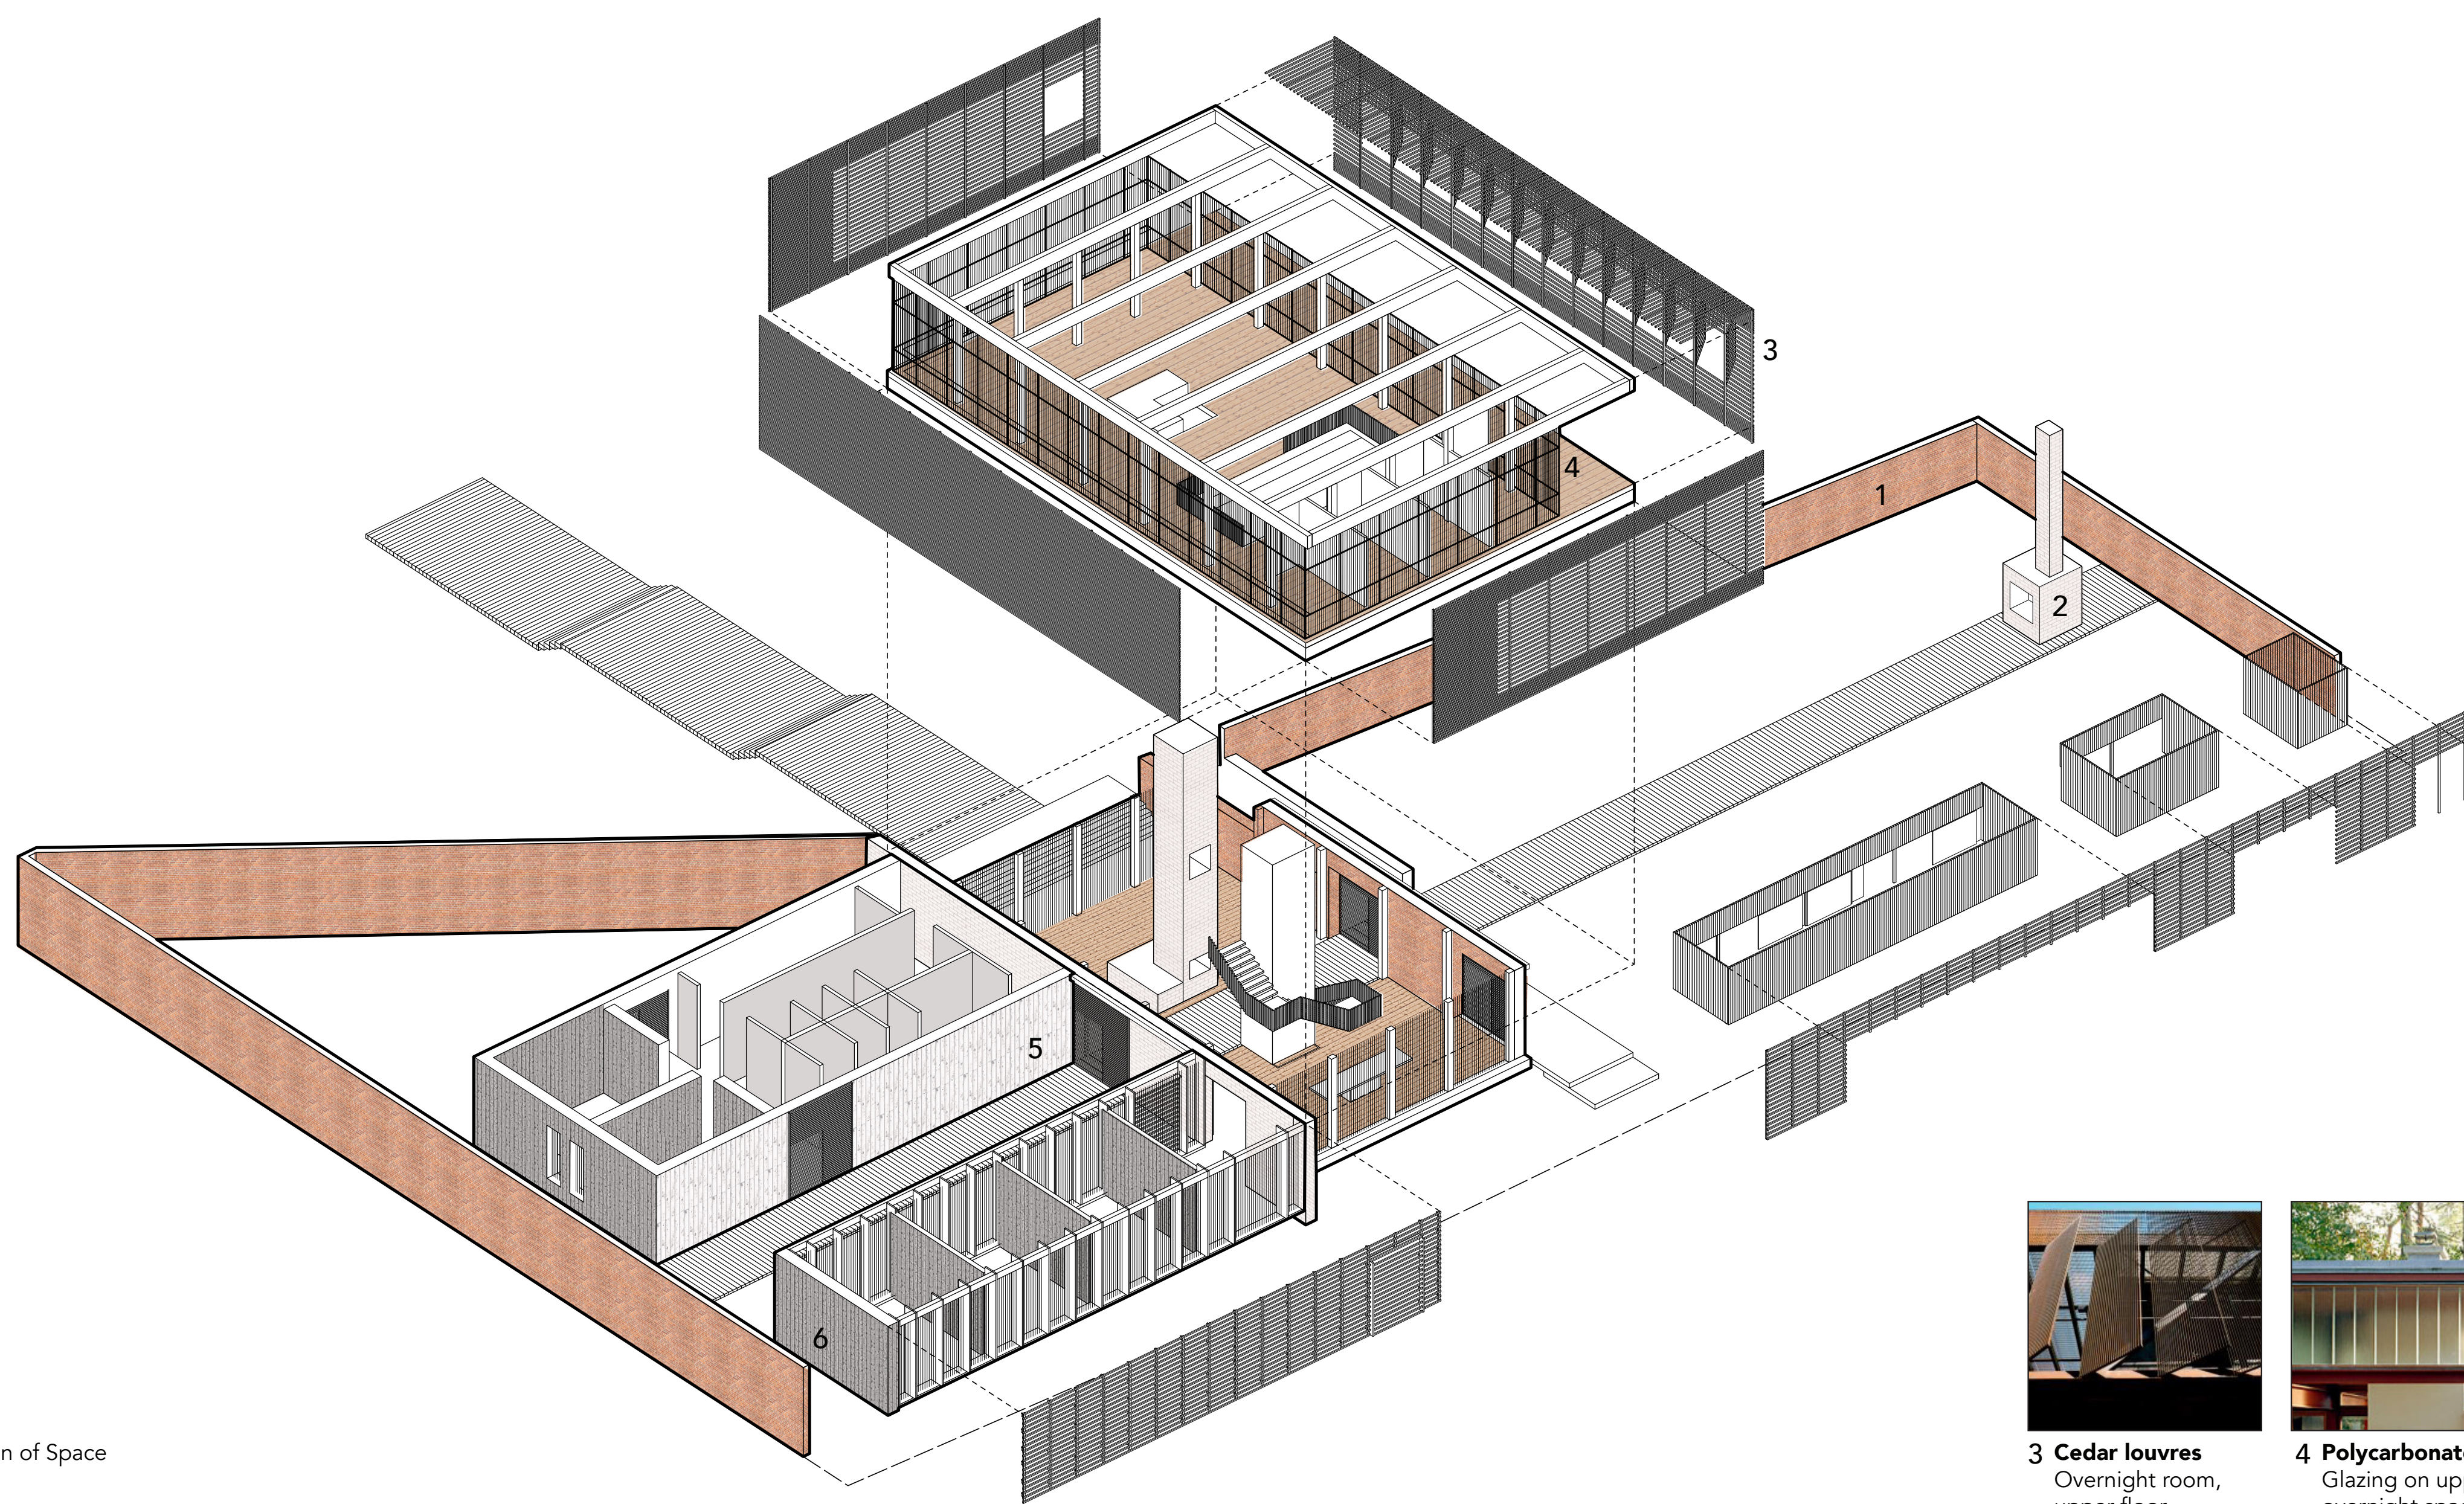


Material Use and Designation of Space




1 Re-purposed Brick  
Drop in and barrier walls  
2 White Brick  
Interior and exterior fireplaces



3 Cedar louvres  
Overnight room, upper floor, operable  
4 Polycarbonate  
Glazing on upper overnight space  
5 White Painted Courtyard  
Wood siding and brick  
6 Cedar planks  
Ground floor private buildings

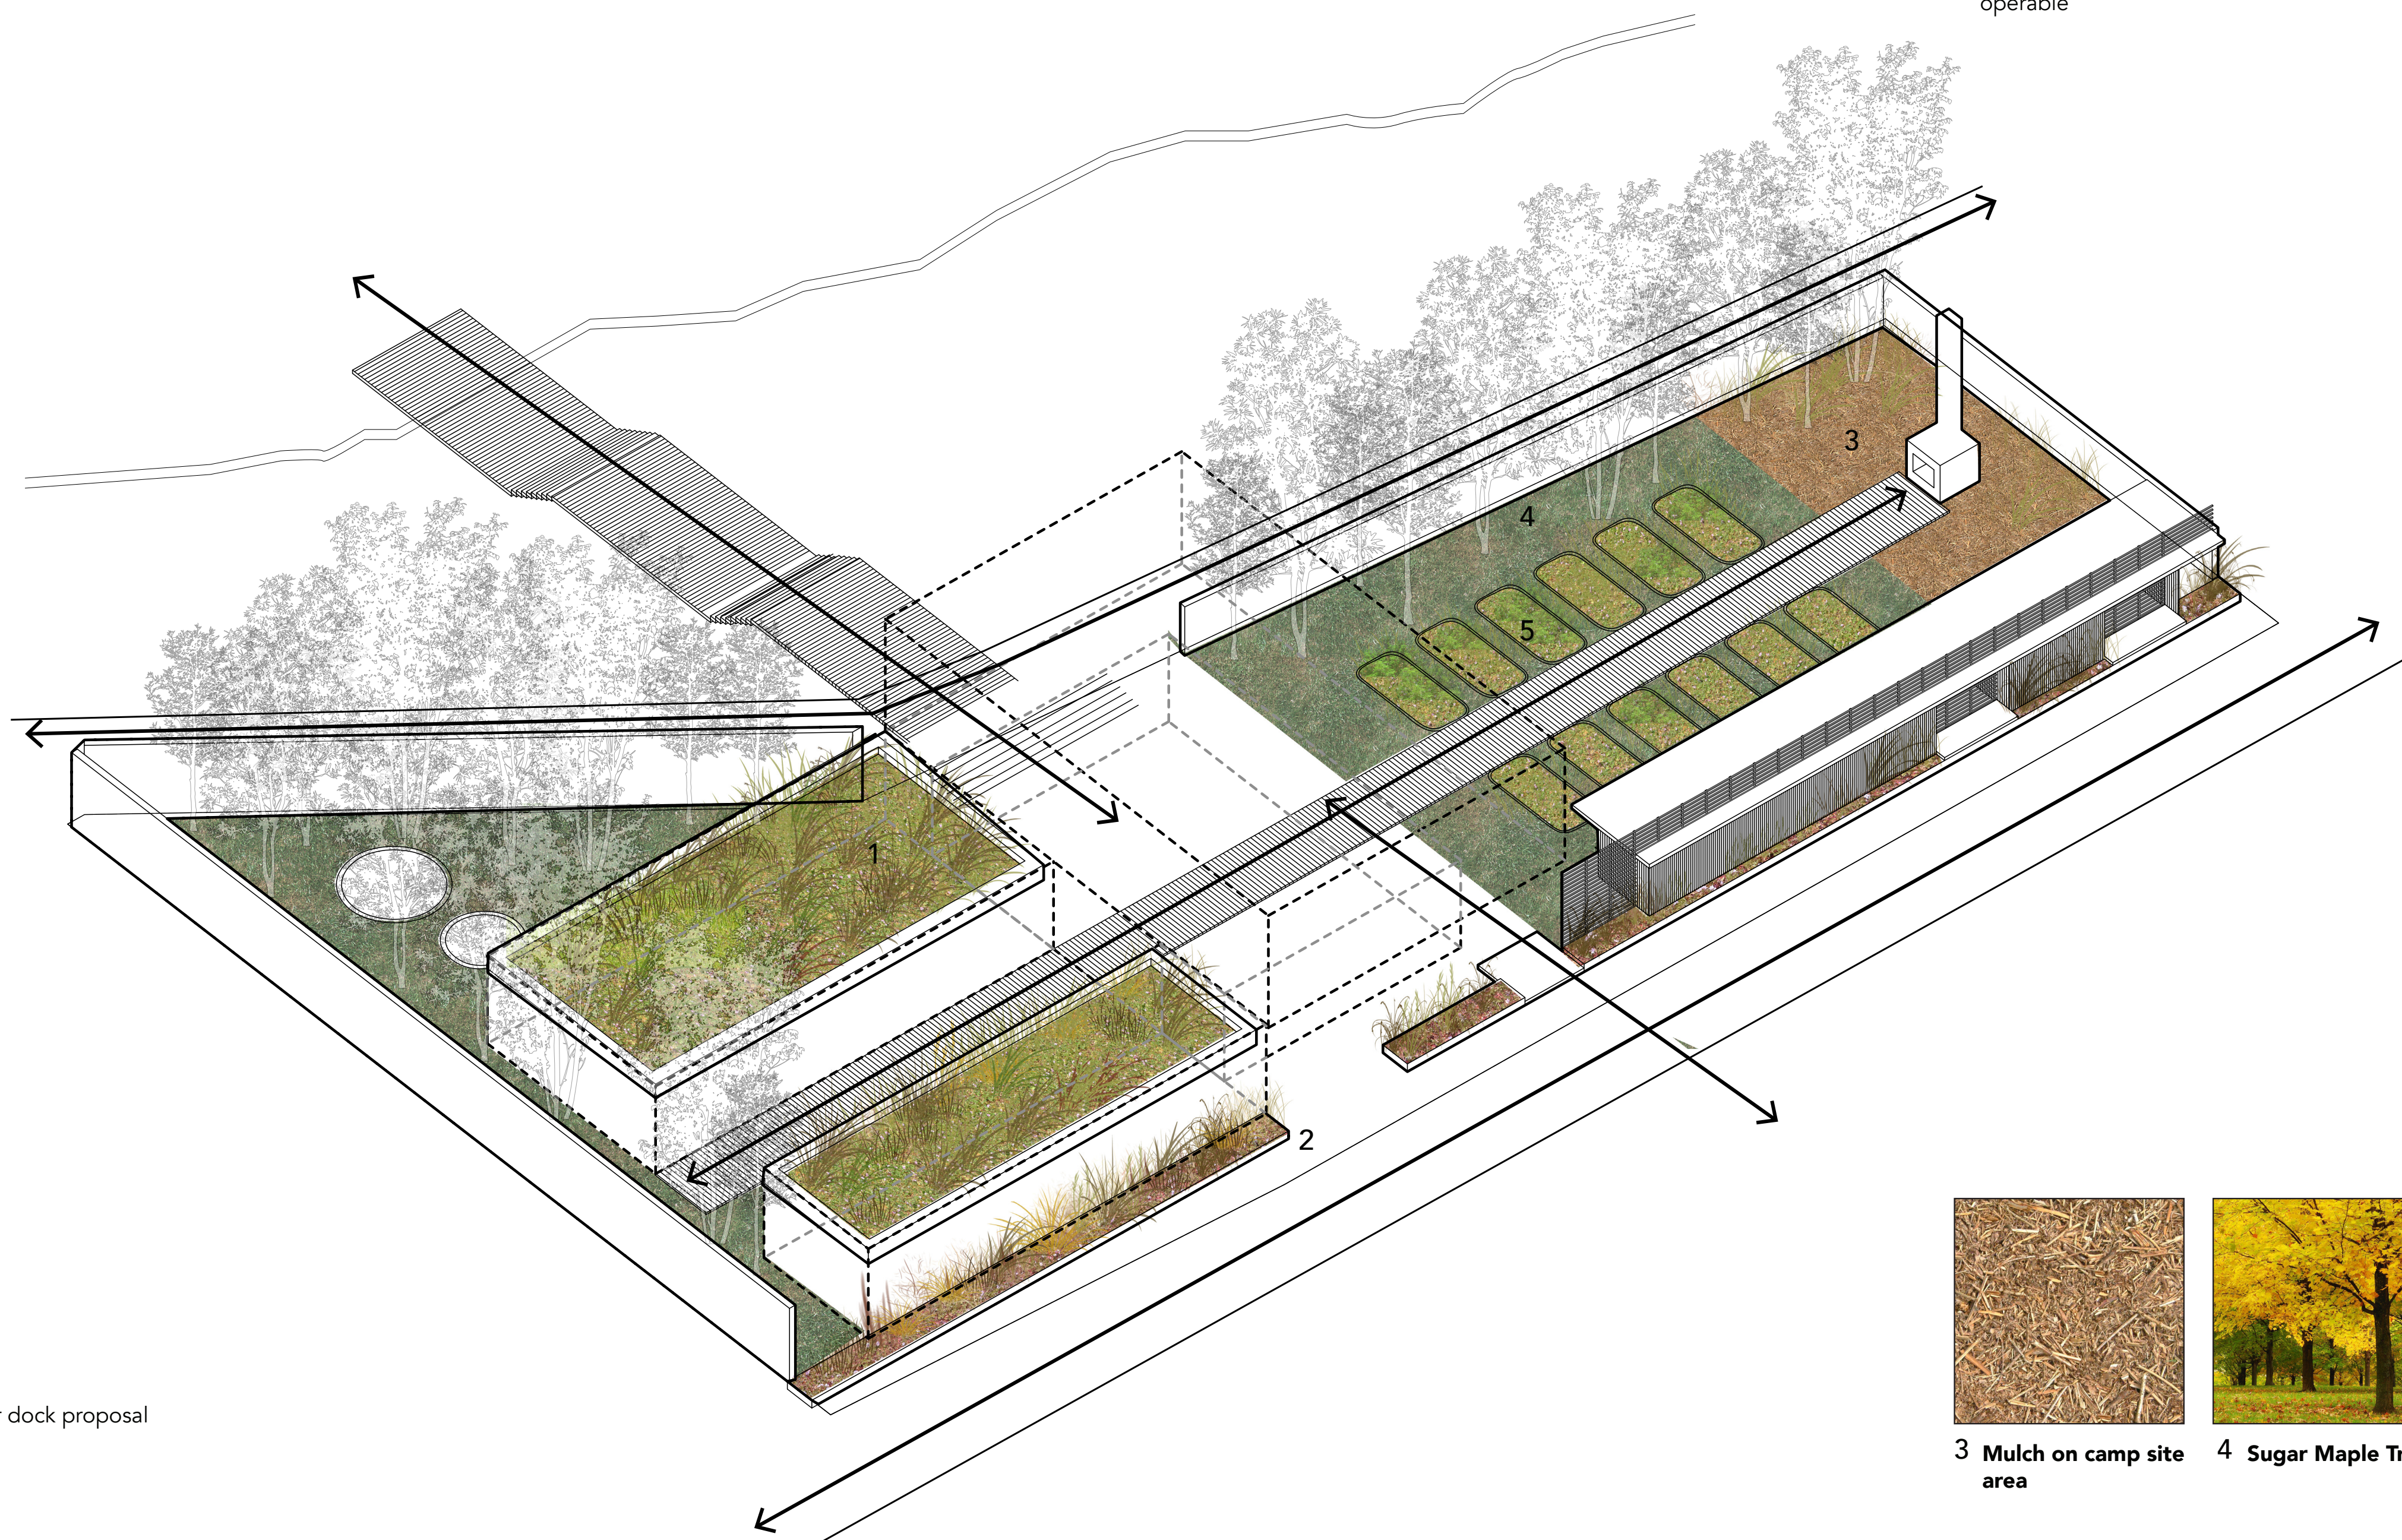

On-site landscape plan and river dock proposal

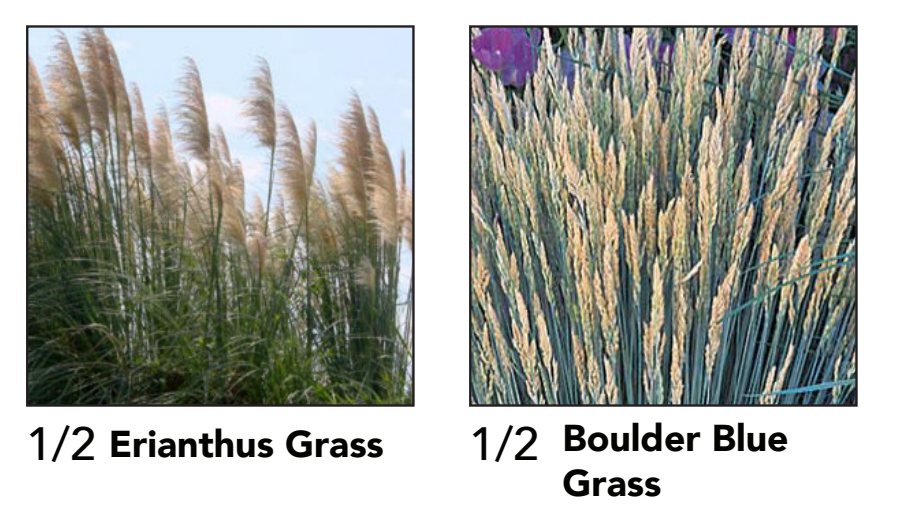

1/2 Erianthus Grass  
1/2 Boulder Blue Grass



3 Mulch on camp site area  
4 Sugar Maple Trees  
4 Service Berry Trees  
5 Vegetable/productive garden