



THE HOMESTEAD
Galt's Wellness Centre


BUILDING SECTIONS

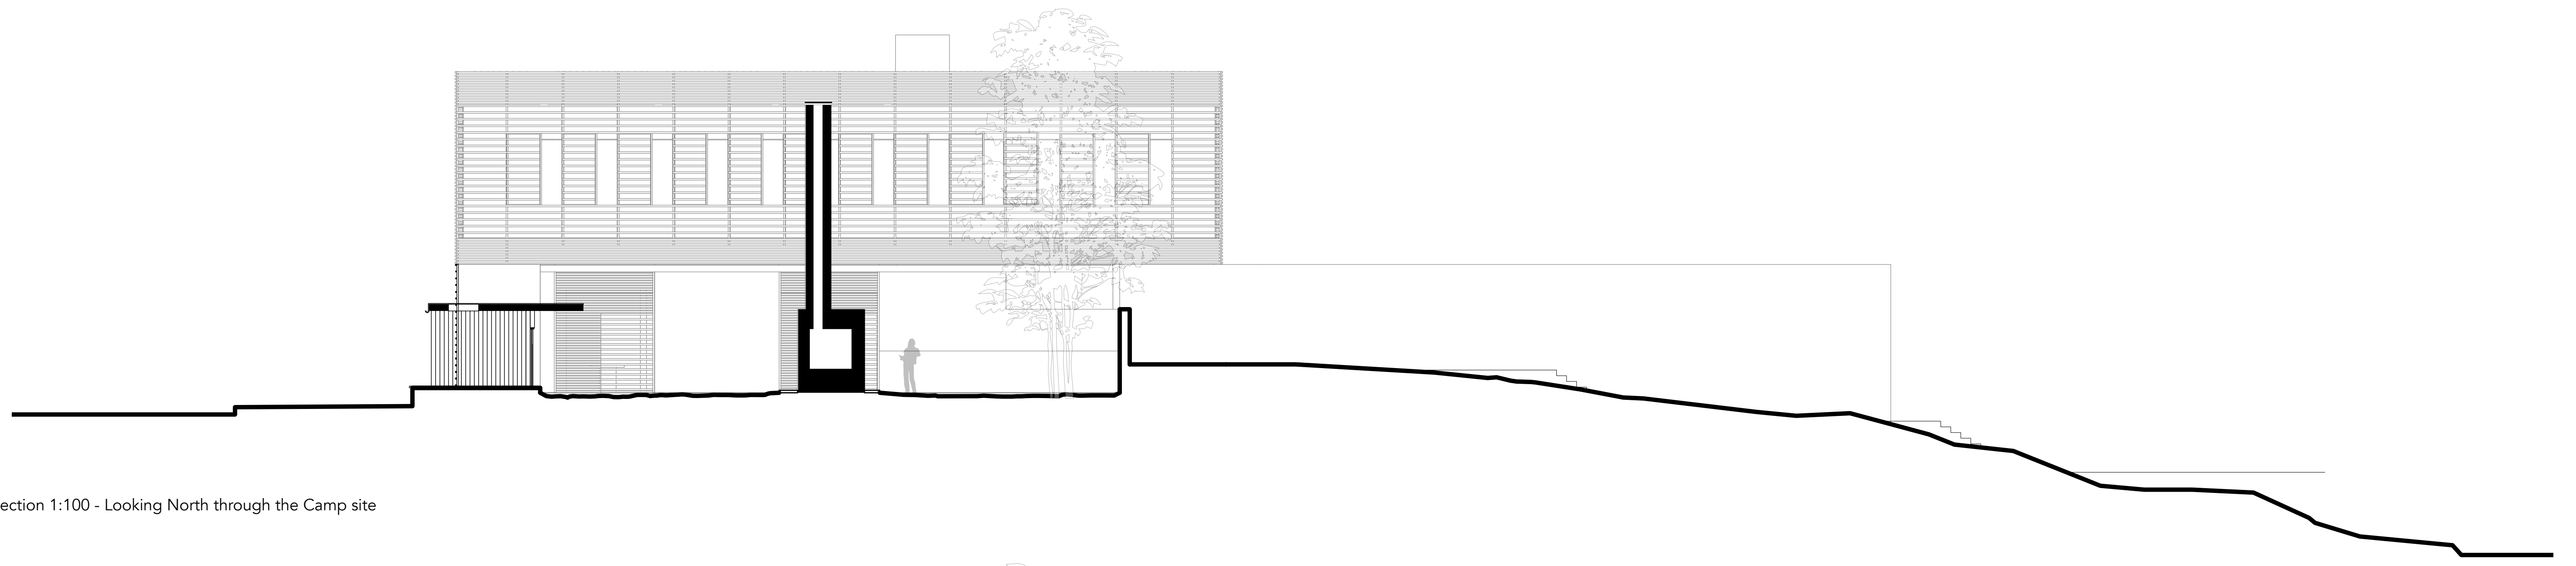


Section 1:100 - Looking North through the Camp site

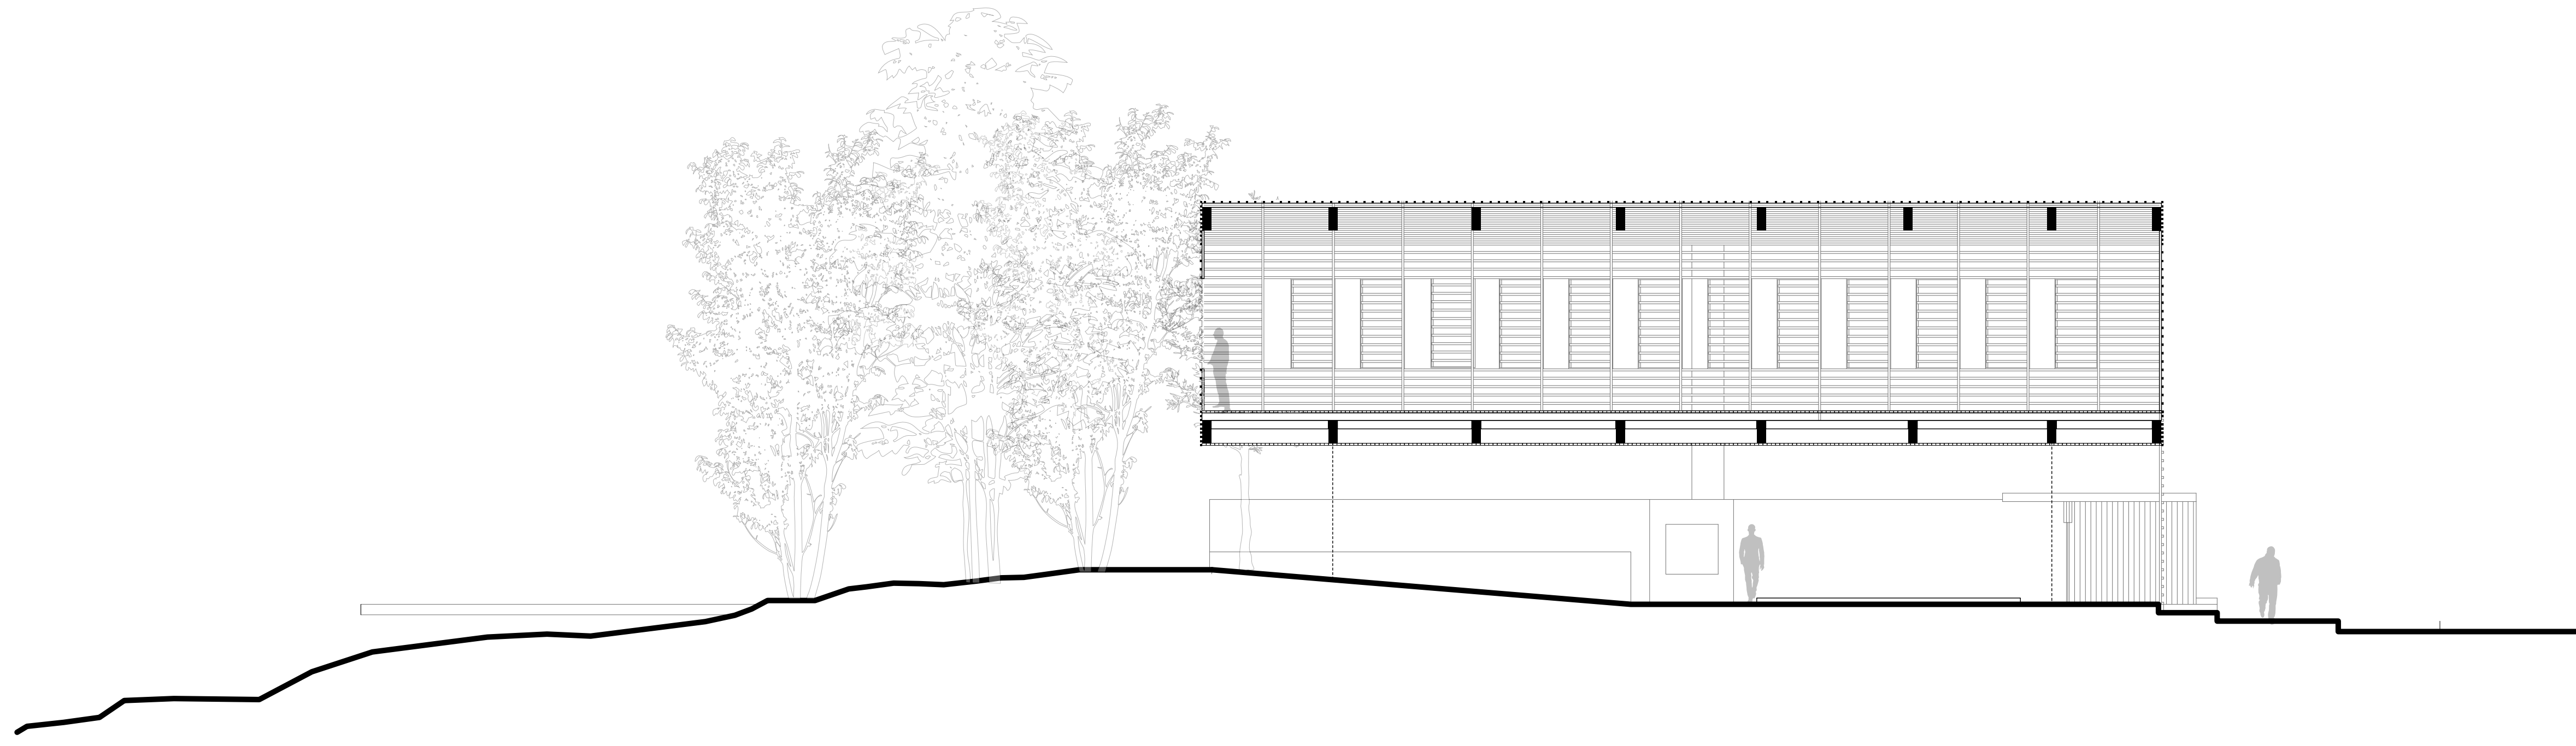


Section 1:100 - Looking South through cantilevered balcony/solarium

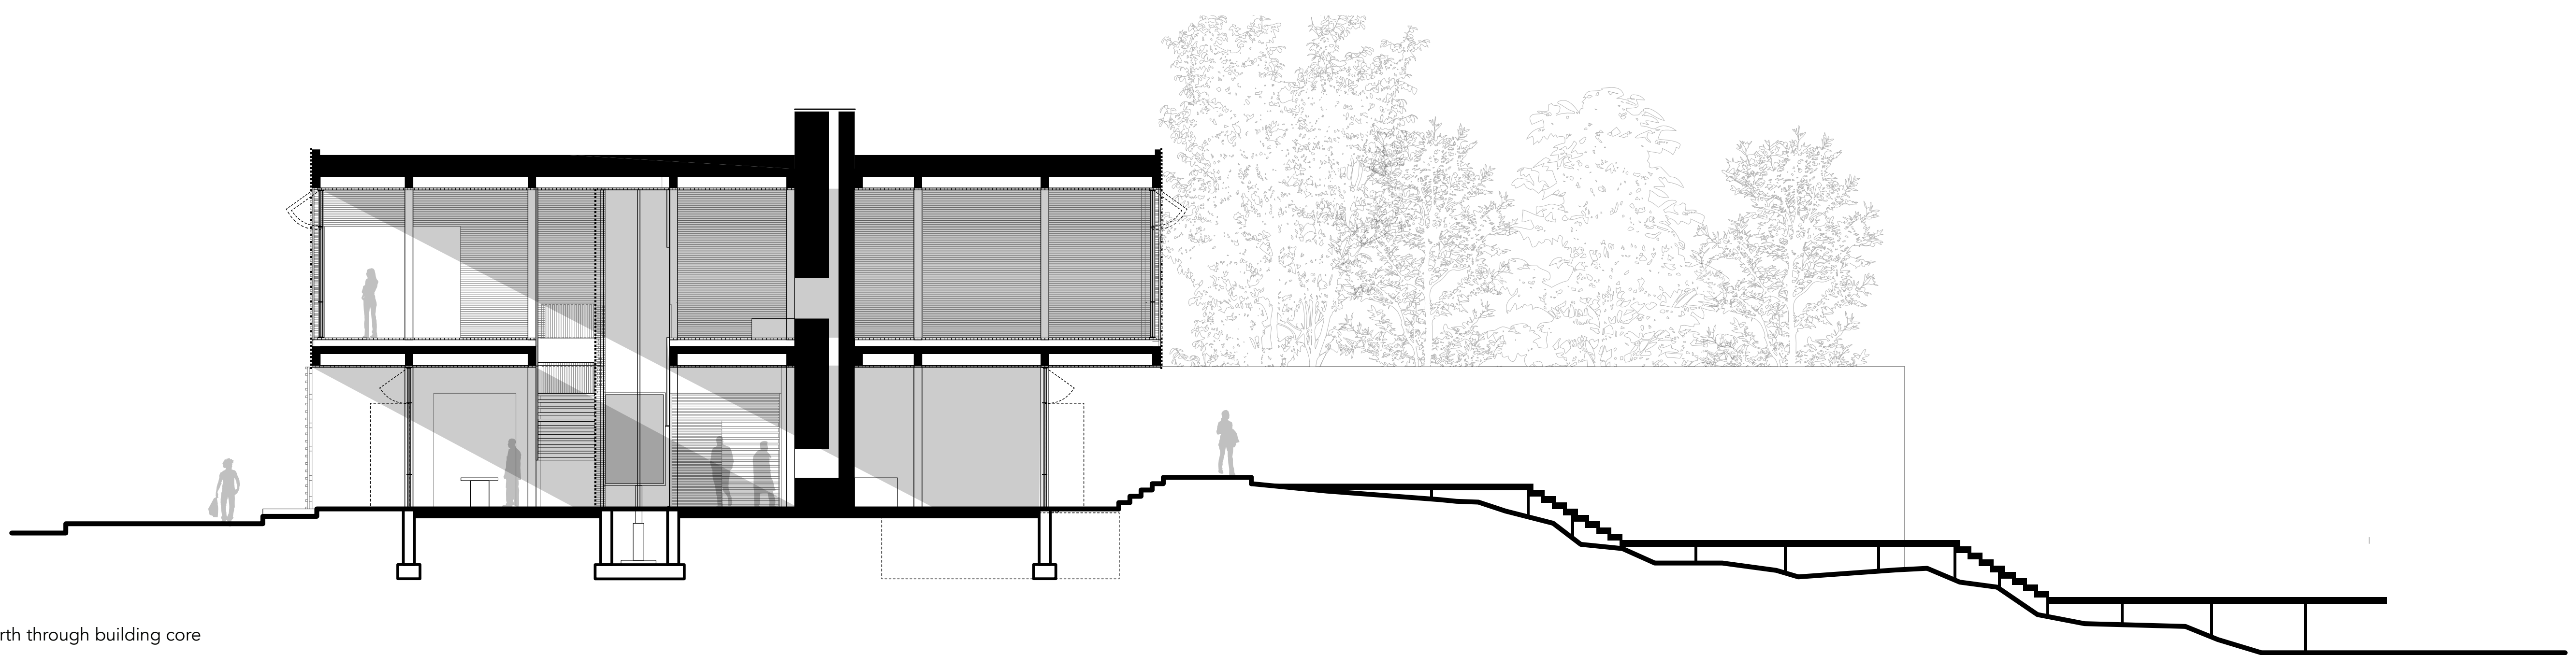

Section 1:100 - Looking North through building core

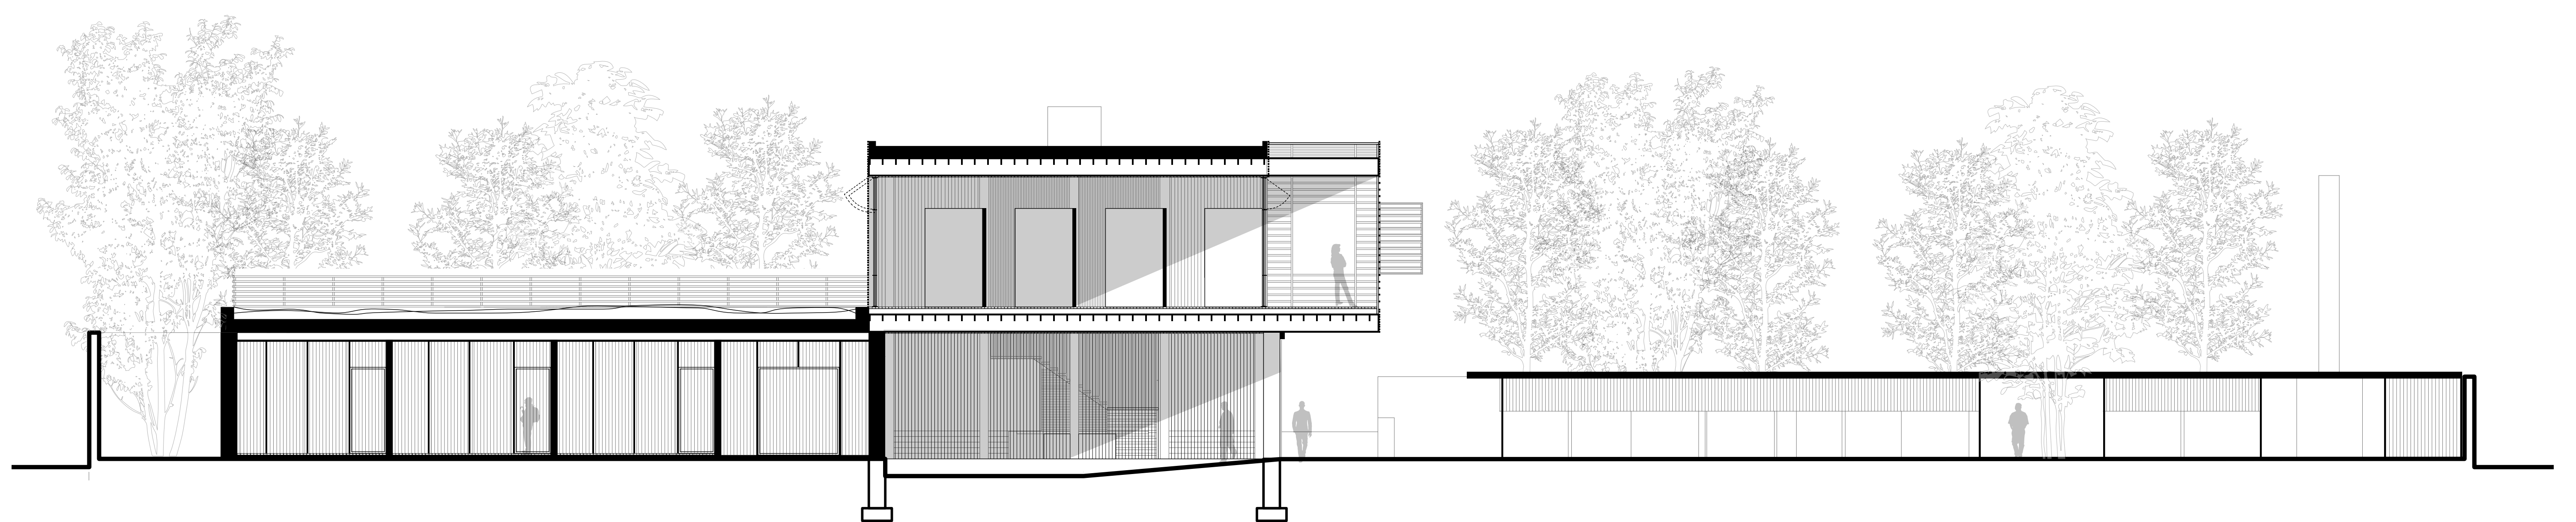

Section 1:100 - Looking East through the practitioner's residences

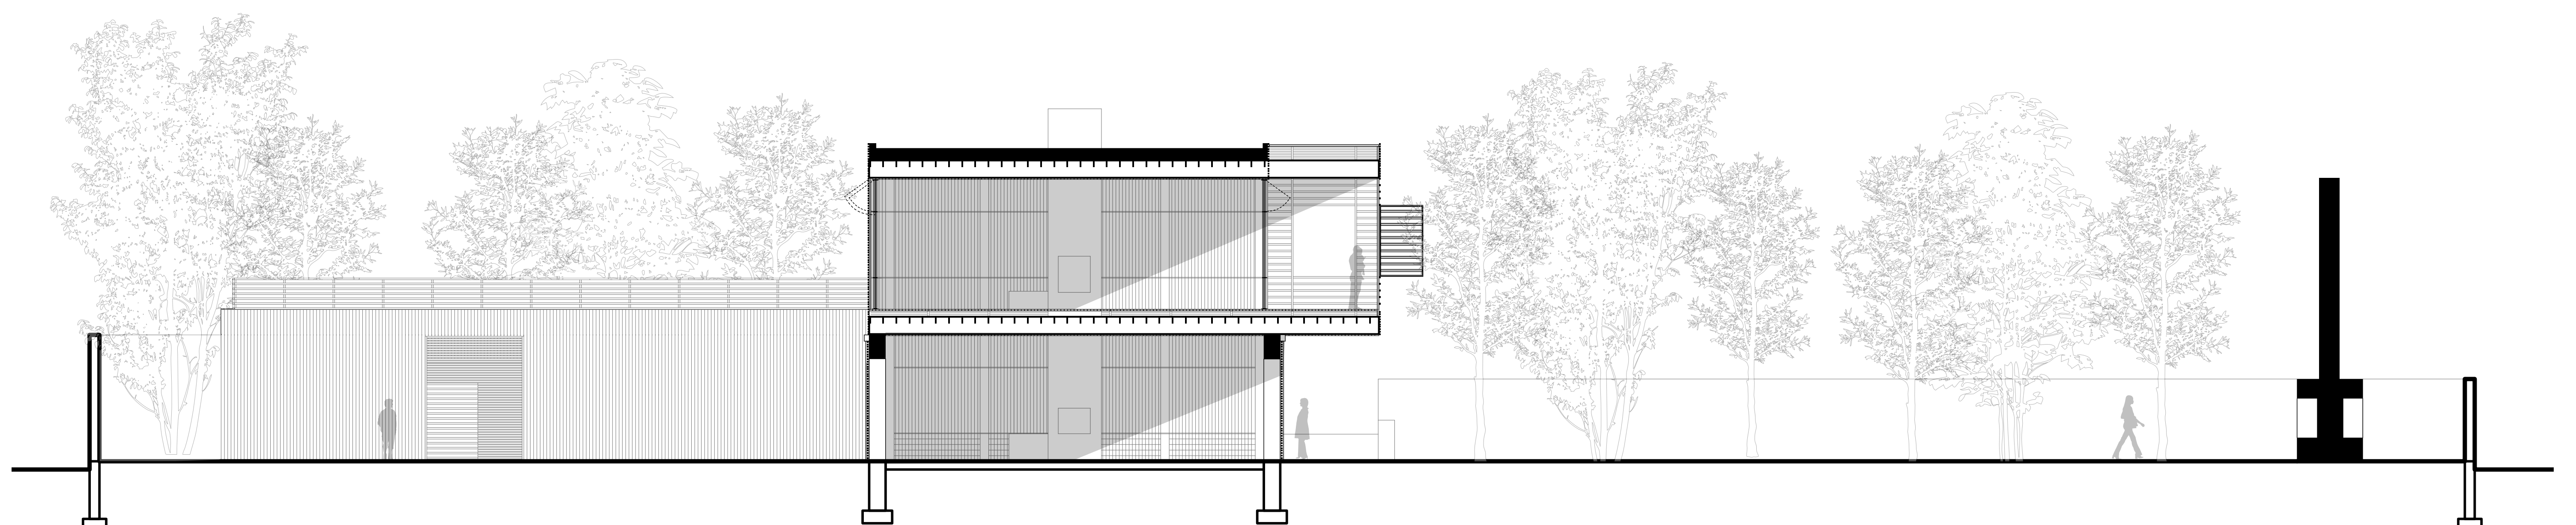

Section 1:100 - Looking North along the porch